



COUNTERTOP ISSUES SIDE ELEVATION, (ILLUST. # 1)

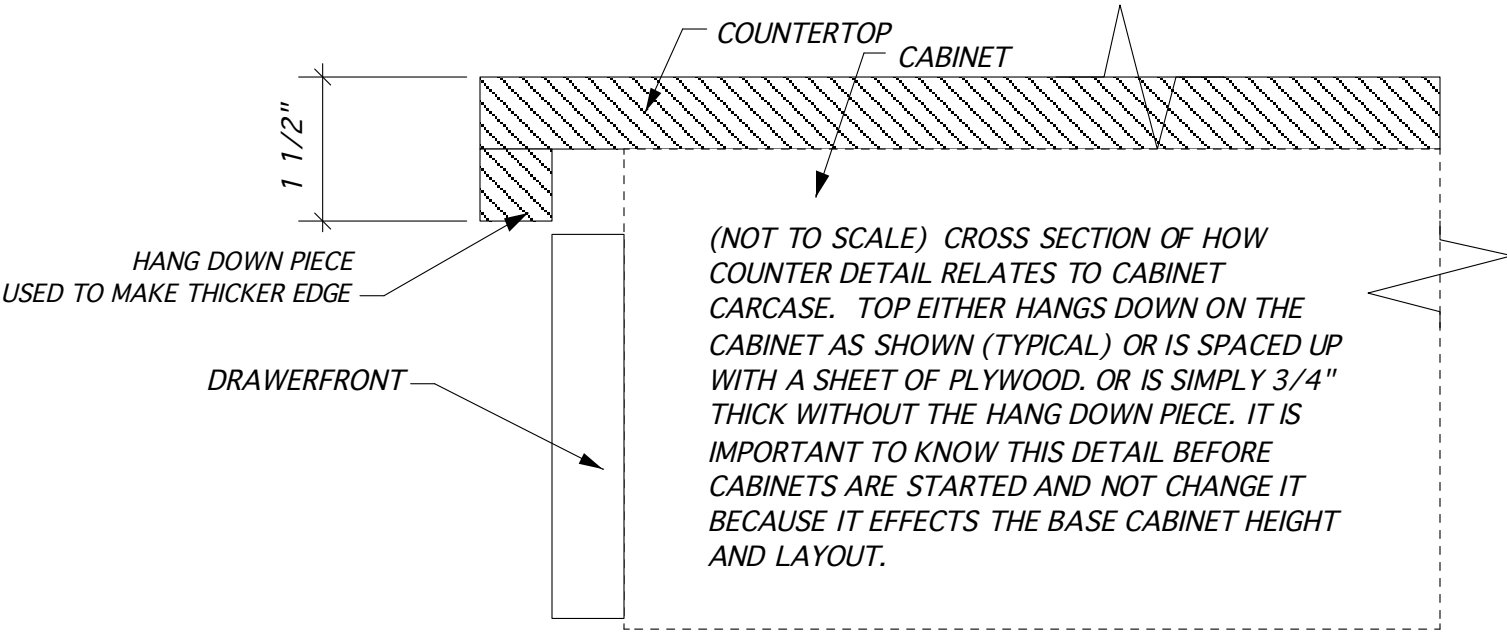

DRASTICALLY IRREGULAR CEILING IN ELEVATION, (ILLUST. # 2)

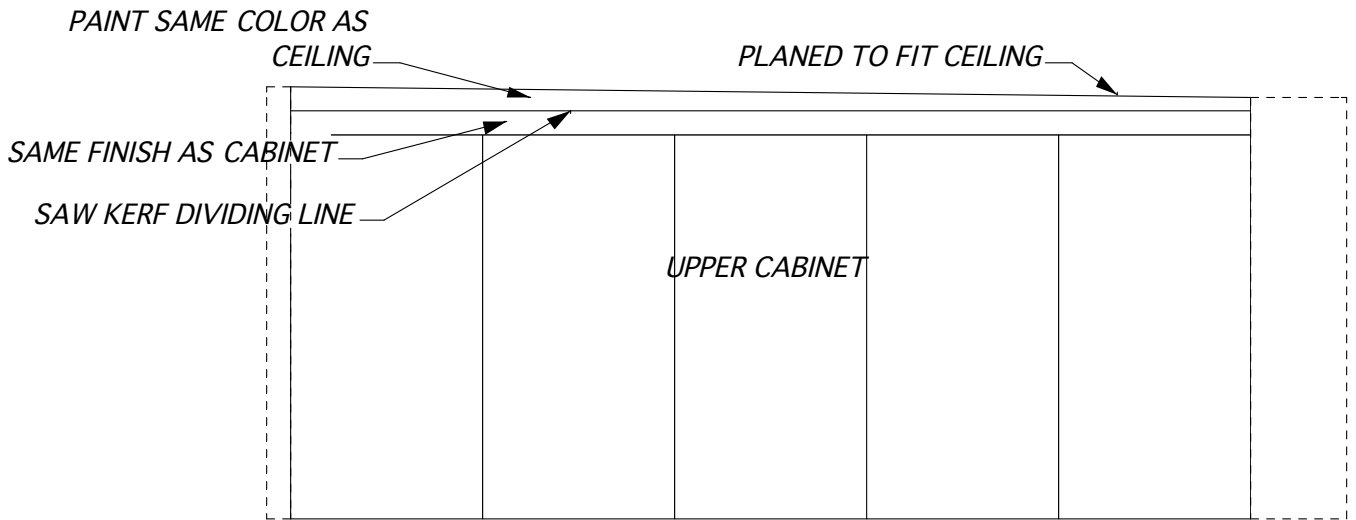

SCRIBE STRIP IN PLAN VIEW, (ILLUST. # 3)

